


G: *Gypsophila paniculata*, *Centaurea nigrescens*, *Populus grandiflora*, *Asplenium adnigrum*, *Diarrhiza*, *Scabiosa*  
H: 10% *Artemisia ludoviciana* "Silver Queen", 5% *Hellecrinum italicum*, 10% *Lavandula angustifolia*, 10% *Lavandula angustifolia* "Hidcote Pink", 10% *Lavandula x intermedia* "Abba", 15% *Lavandula x intermedia* "Julien", 5% *Rozmarinus officinalis repens*, 10% *Salvia chamaecristoides*, 10% *Salvia x jamensis*, 5% *Santolina "Primrose Gem"*, 5% *Melissa officinalis*, 5% *Thymus capitatus*

- NT1 NEW TREE GROUP 1 - *Syringa reticulata* " Ivory Silk", *Amelanchier canadensis*, *Prunus x subhirtella "Autumnalis"*
- NT2 NEW TREE GROUP 2 - *Syringa reticulata* " Ivory Silk", *Amelanchier canadensis*, *Prunus x subhirtella "Autumnalis"*
- NT3 NEW TREE GROUP 3 - *Acer laticarum subsp. "Ginnata"*, *Cotinus coggygria*, *Koeleria paniculata*
- NT4 ISOLATED NEW TREE GROUP 4 - *Cercis siliquastrum*

- 17 EXISTING GRASSLAND. NATURAL EXTENSION OF THE NEW URBAN SCENARIO
- RECYCLED ASPHALT PAVEMENT (RECYCLED ASPHALT WITH GRASS LINES)
- ACCESSIBLE CROSSING PASS THROUGH TOPOGRAPHY
- REMOVABLE KIOSK
- VIEWPOINT

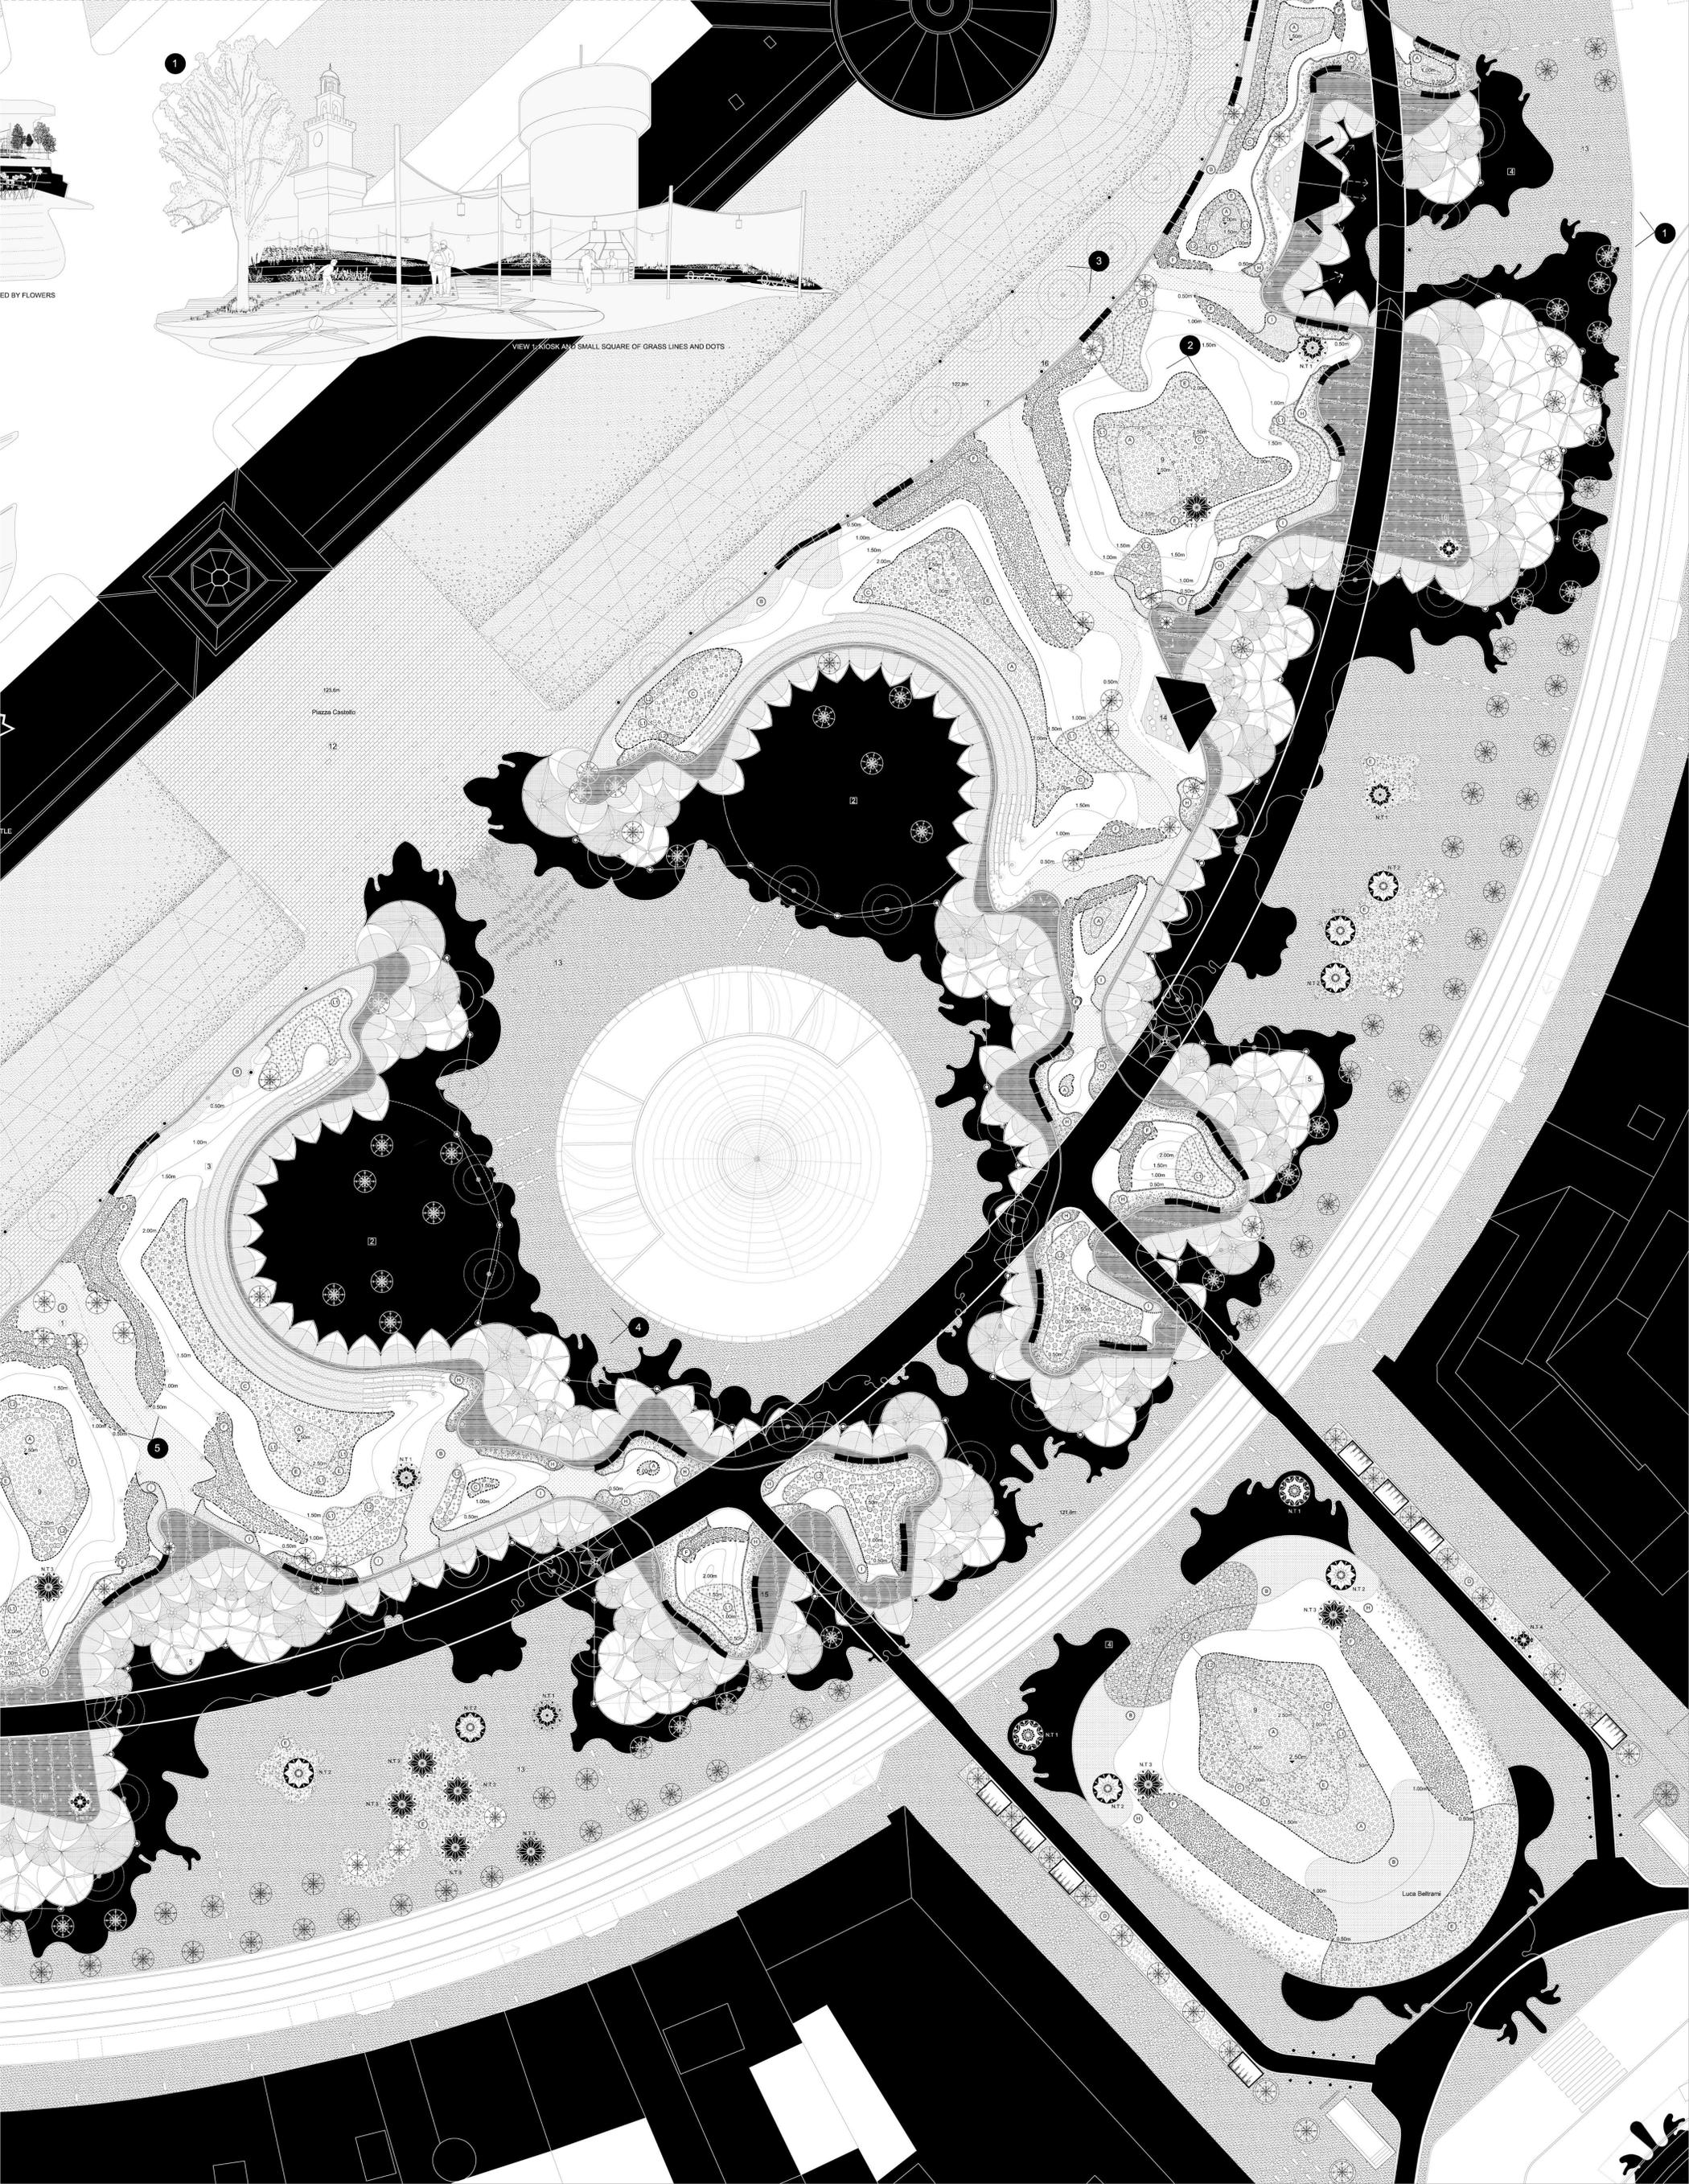

VIEW 1: KIOSK AND SMALL SQUARE OF GRASS LINES AND DOTS

Piazza Castello

Luca Beltrami